


2.0" ID SCHEDULE 40
GALVANIZED STEEL PIPE

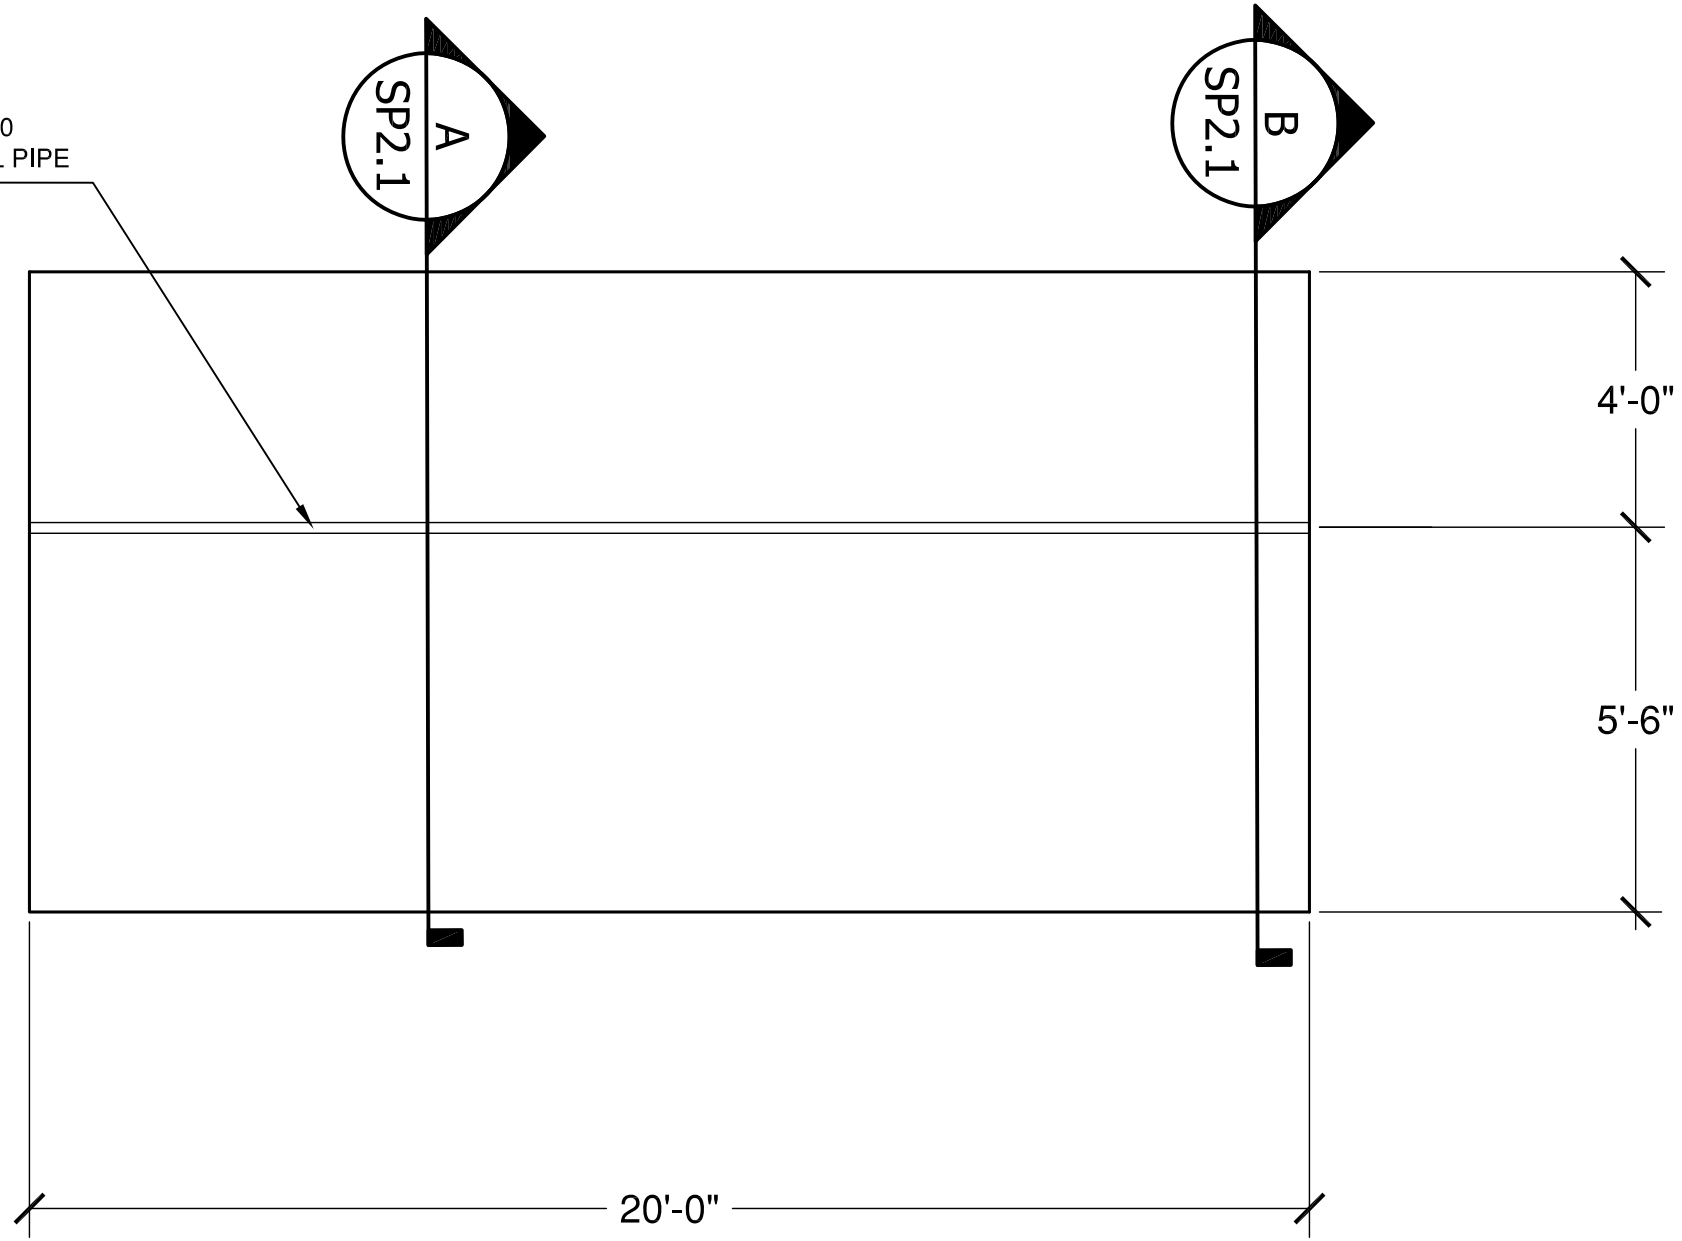

PLAN VIEW



GRINDLINE
CONCRETE SKATEPARK DESIGN & CONSTRUCTION

4619 14th Ave SW
Seattle, WA 98106
P: 206.932.6414 F: 206.932.6940
www.grindline.com

QUARTERPIPE PLAN

SCALE: 1" = 3'

PROJECT: FRIDAY HARBOR QUARTERPIPE
LOCATION: FRIDAY HARBOR, WA

SHEET:
PLAN

DATE: 11/1/11



DRAWN BY: JFJ
CHECKED BY: MBF

This design is an instrument of professional service and is the property of Grindline Skateparks, Inc. Any use of these plans shall be restricted to the project for which they were prepared.





GRINDLINE
CONCRETE SKATEPARK DESIGN & CONSTRUCTION

4619 14th Ave SW
Seattle, WA 98106
P: 206.932.6414 F: 206.932.6940
www.grindline.com

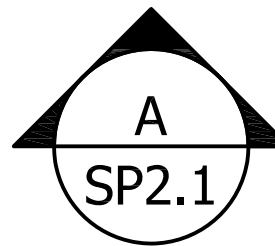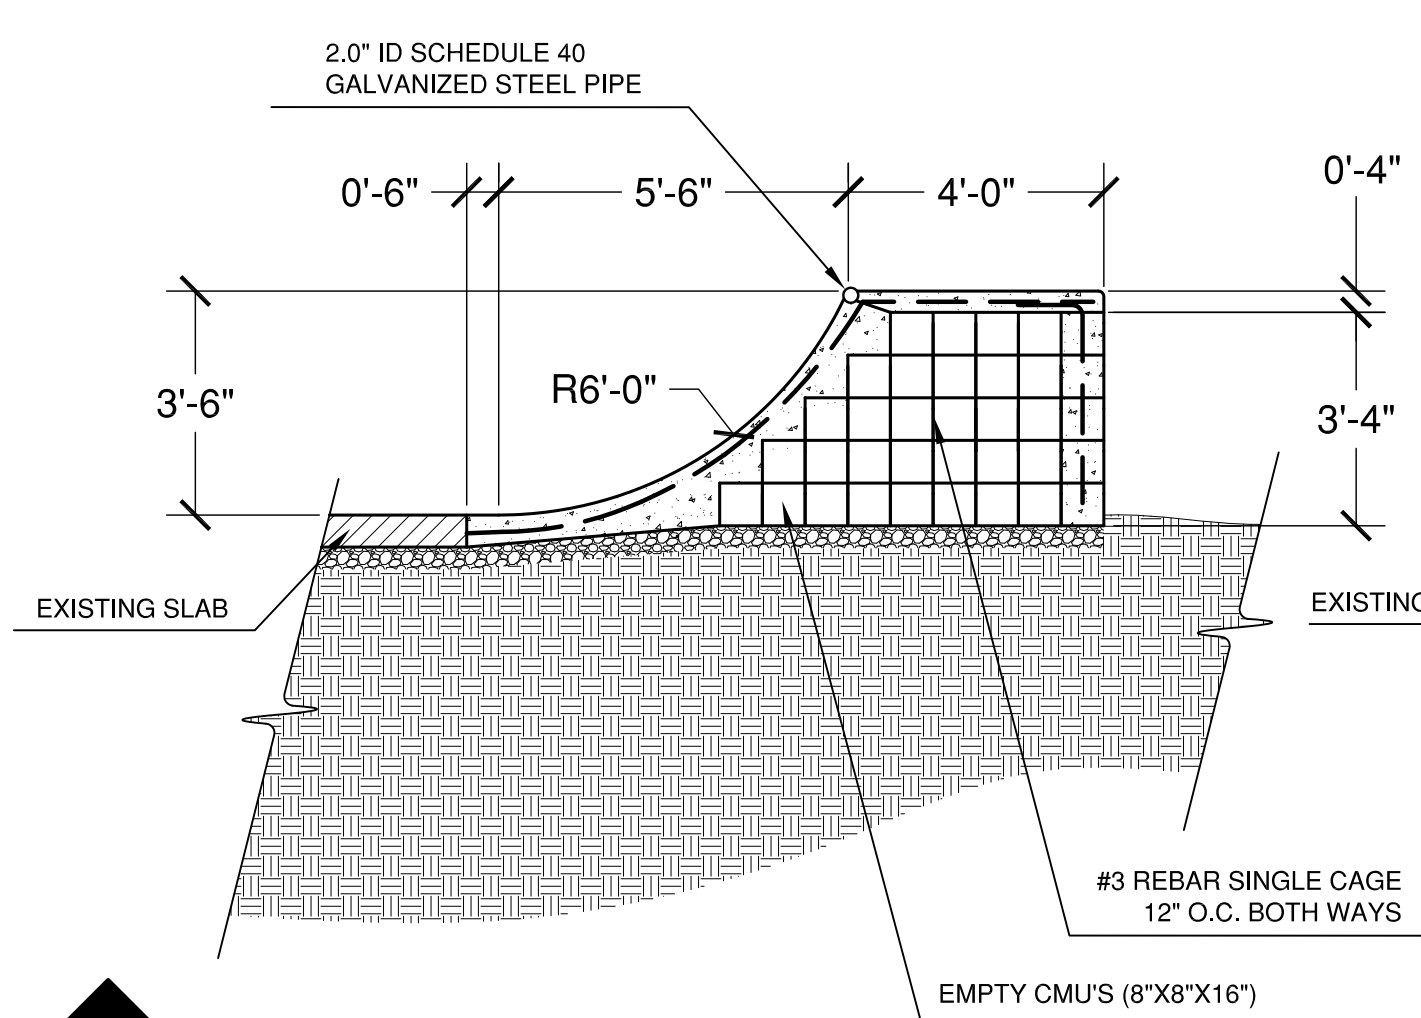

SECTION A

SCALE: 1" = 3'

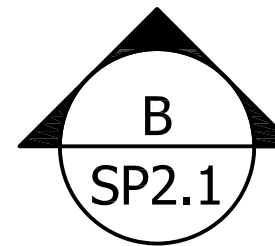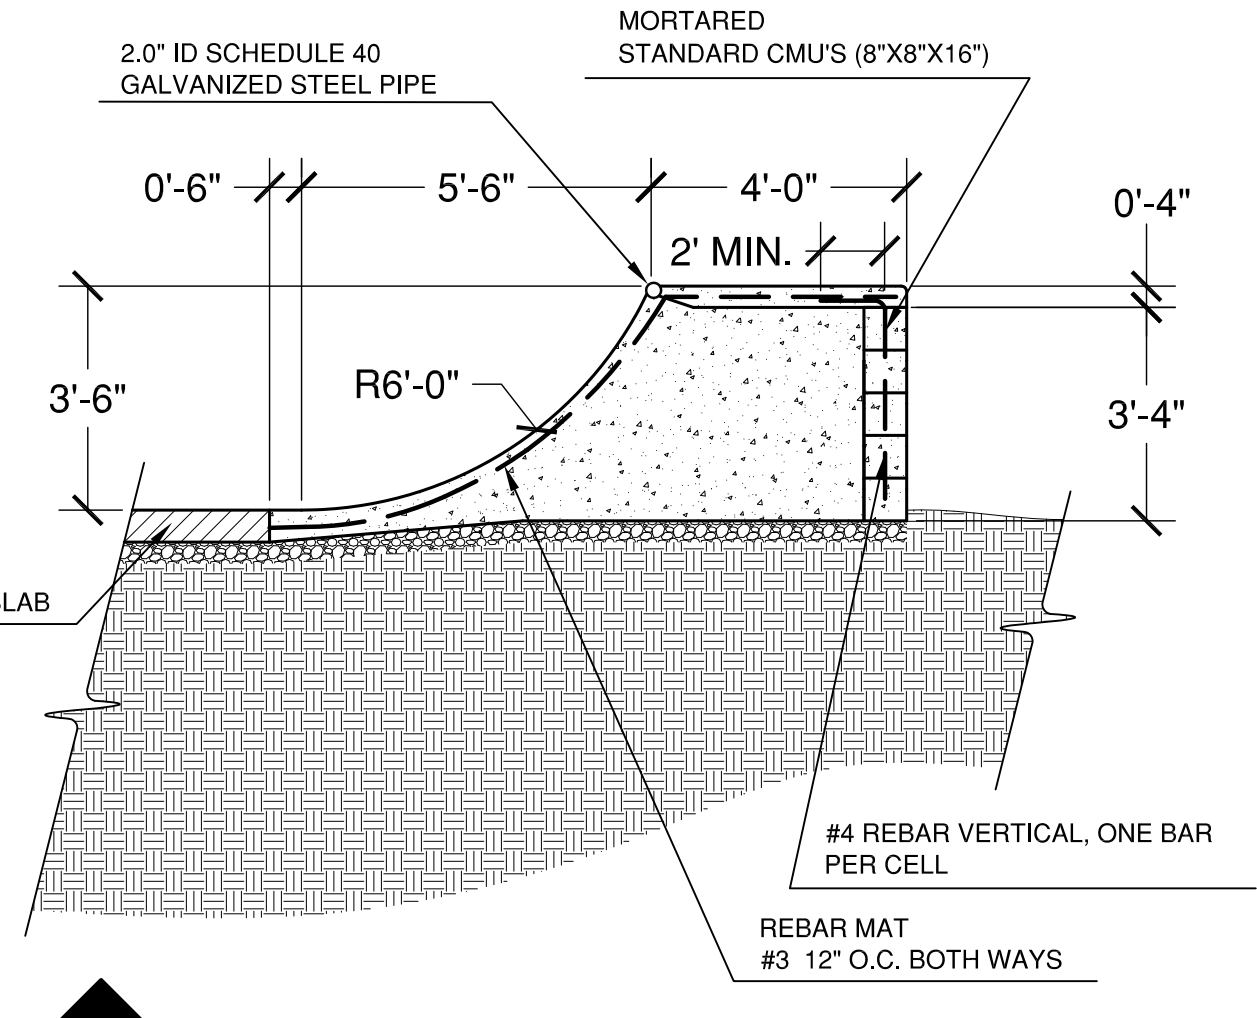

SECTION B

SCALE: 1" = 3'

SCALE: 1" = 3'

SECTIONS

PROJECT: FRIDAY HARBOR QUARTERPIPE
LOCATION: FRIDAY HARBOR, WA

SHEET:
SP2.1

DATE: 11/1/11

DRAWN BY: JFU
CHECKED BY: MBF


This design is an instrument of professional service and is the property of Grindline Skateparks, Inc. Any use of these plans shall be restricted to the project for which they were prepared.




GRINDLINE
CONCRETE SKATEPARK DESIGN & CONSTRUCTION

4619 14th Ave SW
Seattle, WA 98106
P: 206.932.6414 F: 206.932.6940
www.grindline.com

PERSPECTIVE VIEW 1

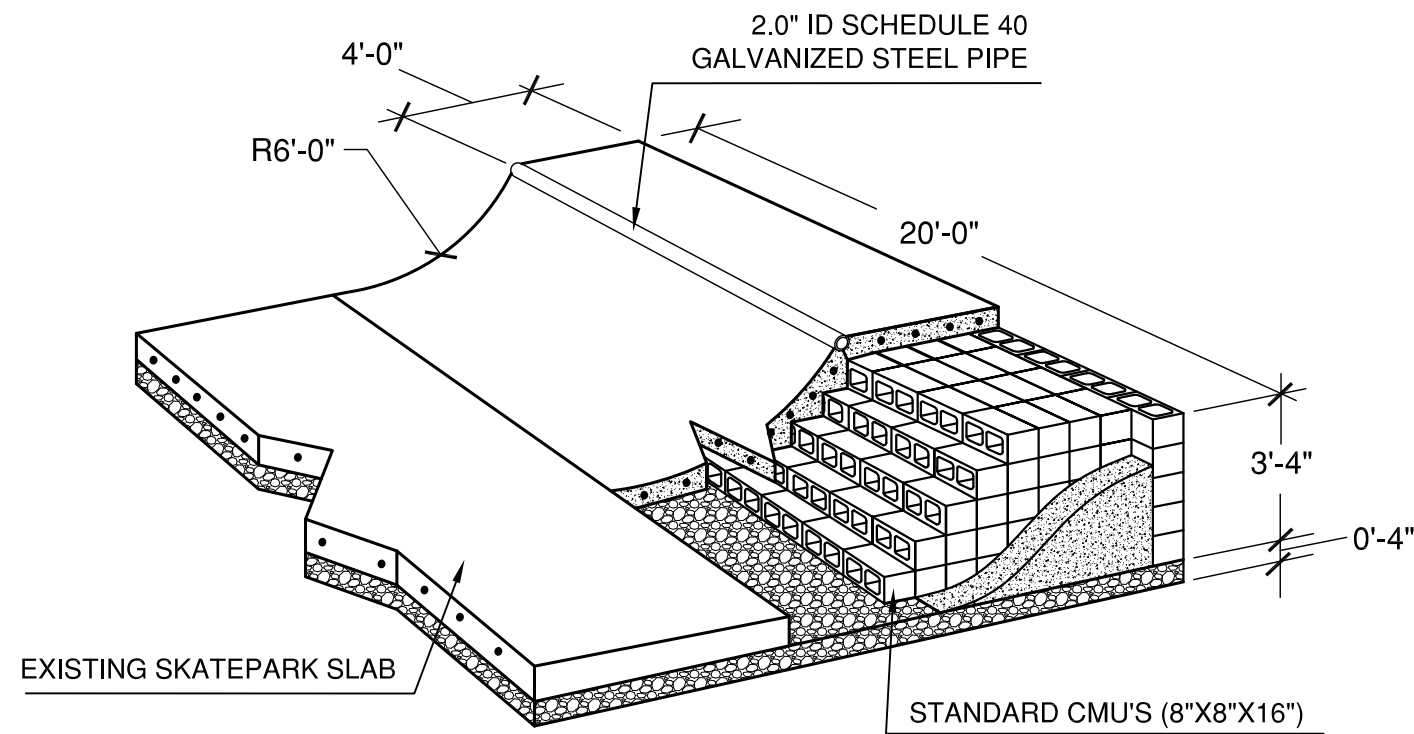

PERSPECTIVE VIEW 2

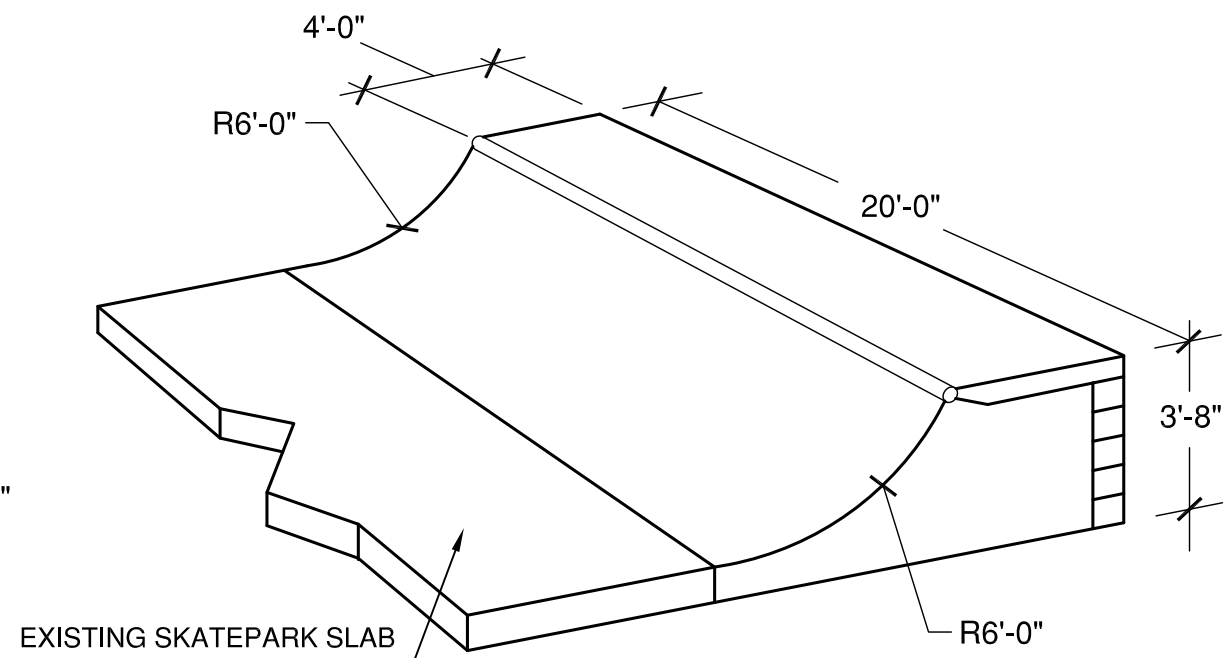

SCALE: N.T.S.

QUARTERPIPE PERSPECTIVES


PROJECT: FRIDAY HARBOR QUARTERPIPE
LOCATION: FRIDAY HARBOR, WA

SHEET:
SP3.1


DATE: 11/1/11

DRAWN BY: JFU
CHECKED BY: MBF

This design is an instrument of professional service and is the property of Grindline Skateparks, Inc. Any use of these plans shall be restricted to the project for which they were prepared.

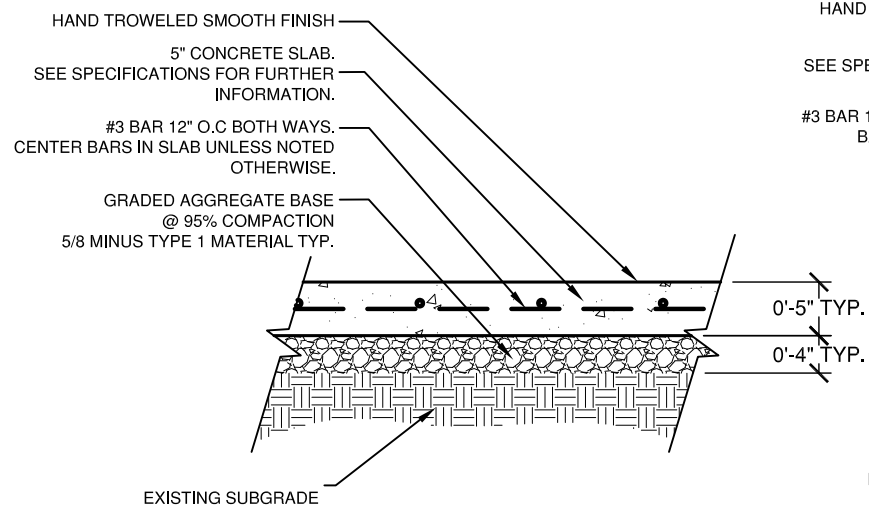


1
SP3.1
CONCRETE SURFACING
NTS

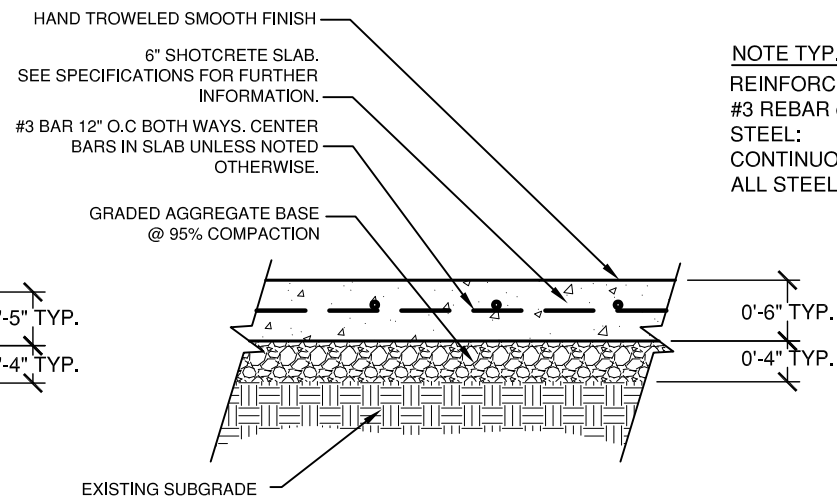


2
SP3.1
SHOTCRETE SURFACING
NTS


NOTE TYP.
REINFORCEMENT:
#3 REBAR @ 12" OC UNLESS OTHERWISE NOTED TYP.
STEEL:
CONTINUOUS WELD ON ALL JOINTS
ALL STEEL TO BE PAINTED BLACK

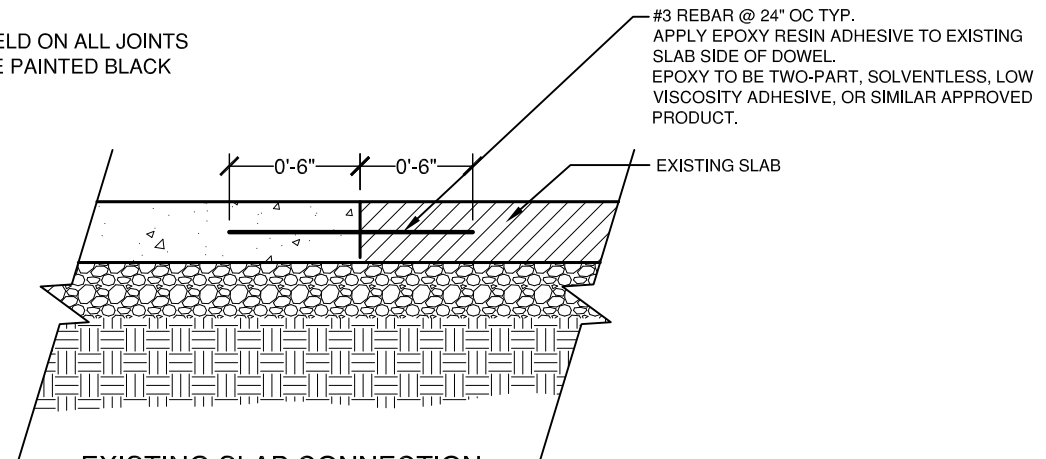

3
SP3.2
EXISTING SLAB CONNECTION
SCALE: NTS

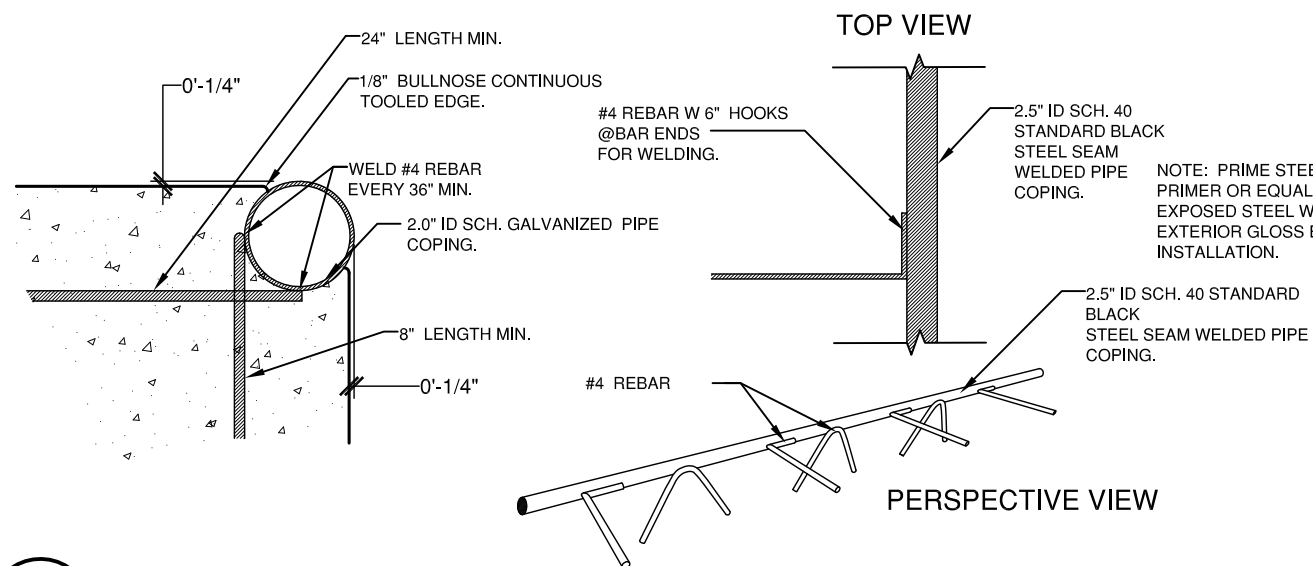

4
SP3.2
STEEL COPING
SCALE: NTS

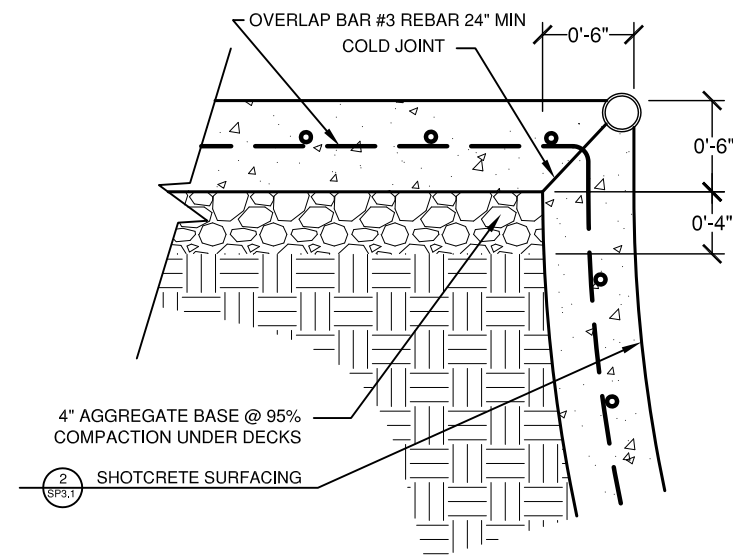

5
SP3.1
BOND BEAM-STEEL COPING
SCALE: NTS



GROUNDLINE
CONCRETE SKATEPARK DESIGN & CONSTRUCTION

4619 14th Ave SW
Seattle, WA 98106
P: 206-932-6414 F: 206-932-6940
www.groundline.com

SCALE: N.T.S.

QUARTERPIPE DETAILS

PROJECT: FRIDAY HARBOR QUARTERPIPE
LOCATION: FRIDAY HARBOR, WA

SHEET:
SP3.2

DATE: 11/11

DRAWN BY: JFU
CHECKED BY: MBF

This design is an instrument of professional service and is the property of Groundline Skateparks, Inc. Any use of these plans shall be restricted to the project for which they were prepared.